

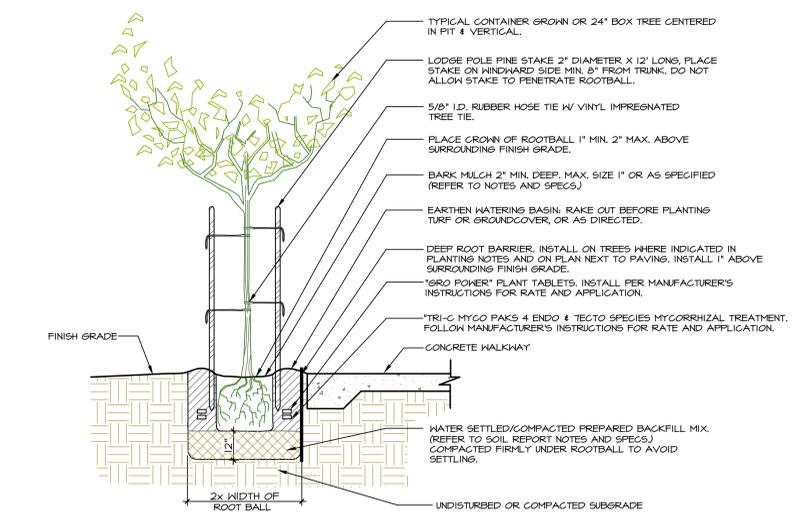


TREE REPLACEMENT LIST

SYMBOL	QTY.	SIZE	BOTANICAL NAME	COMMON NAME
	11	15g	PLATANUS RACEMOSA	SYCAMORE
	30	15g	QUERCUS AGRIFOLIA	COAST LIVE OAK
41 TOTAL TREES (ONLY 36 TREES ARE REQUIRED)				

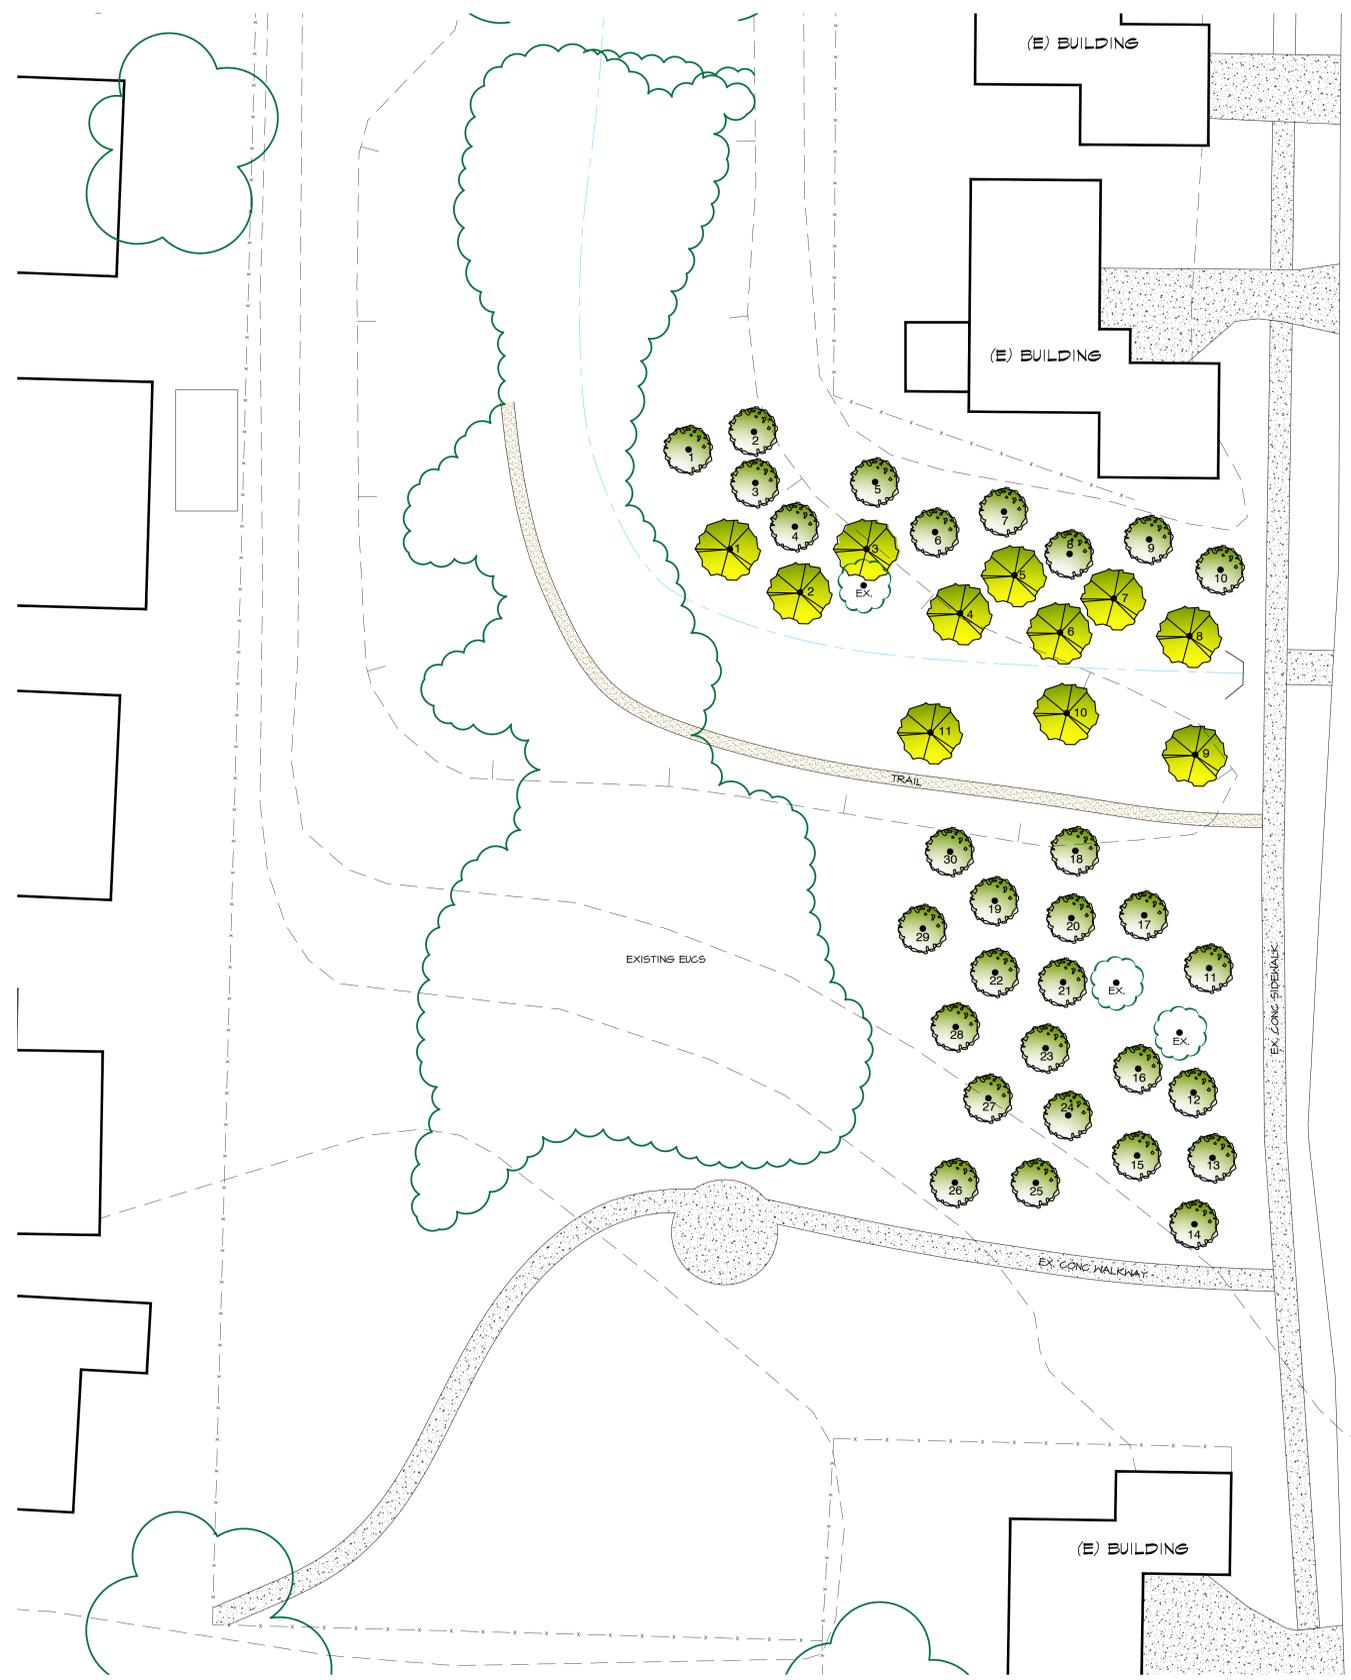

A TREE STAKING W/ DEEP ROOT BARRIER DETAIL
NOT TO SCALE

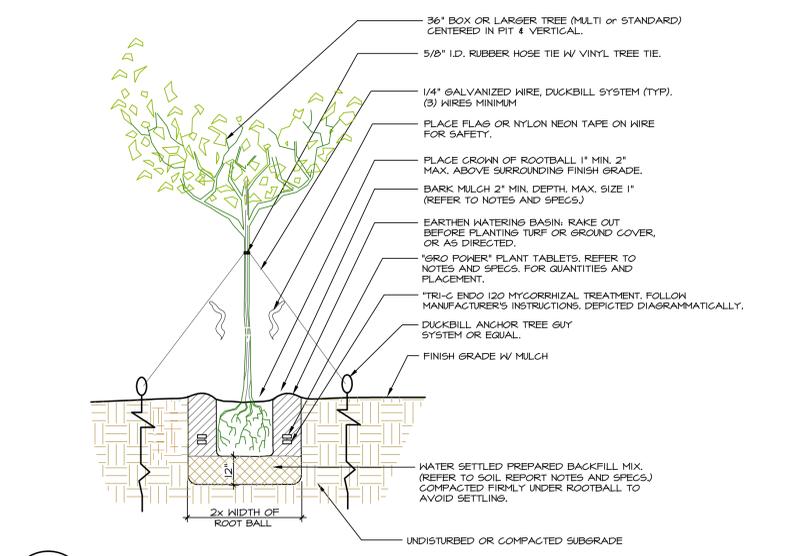

B BOX TREE GUYING DETAIL
NOT TO SCALE

GOLETA FIRE STATION #10 TREE REPLACEMENT PLAN



PROGRESS SET ONLY



The landscape architect and his consultants do not warrant or guarantee the accuracy and completeness of the work product herein beyond a reasonable diligence. If any mistakes, omissions, or discrepancies are found to exist within the work product, the landscape architect shall be promptly notified so that he may have the opportunity to take whatever steps necessary to resolve them. Failure to promptly notify the landscape architect of such conditions shall constitute the landscape architect from any responsibility for the consequences of such discrepancies. Actions without the knowledge and consent of the landscape architect or in contradiction to the landscape architect's work product or recommendations shall become the responsibility and of the landscape architect but of the parties responsible for such action. This plan and design are the exclusive property of Earthform Design and cannot be used or reproduced without the landscape architect's written consent.