


ENGINEERING

NORTH SLOPE FIRE STATION #10



EXISTING SLOPE CONDITION - Erosion Prone Marine Terrace Deposits (sands and silts), requires stabilization

CONCEPTUAL STABILIZATION (Preferred)

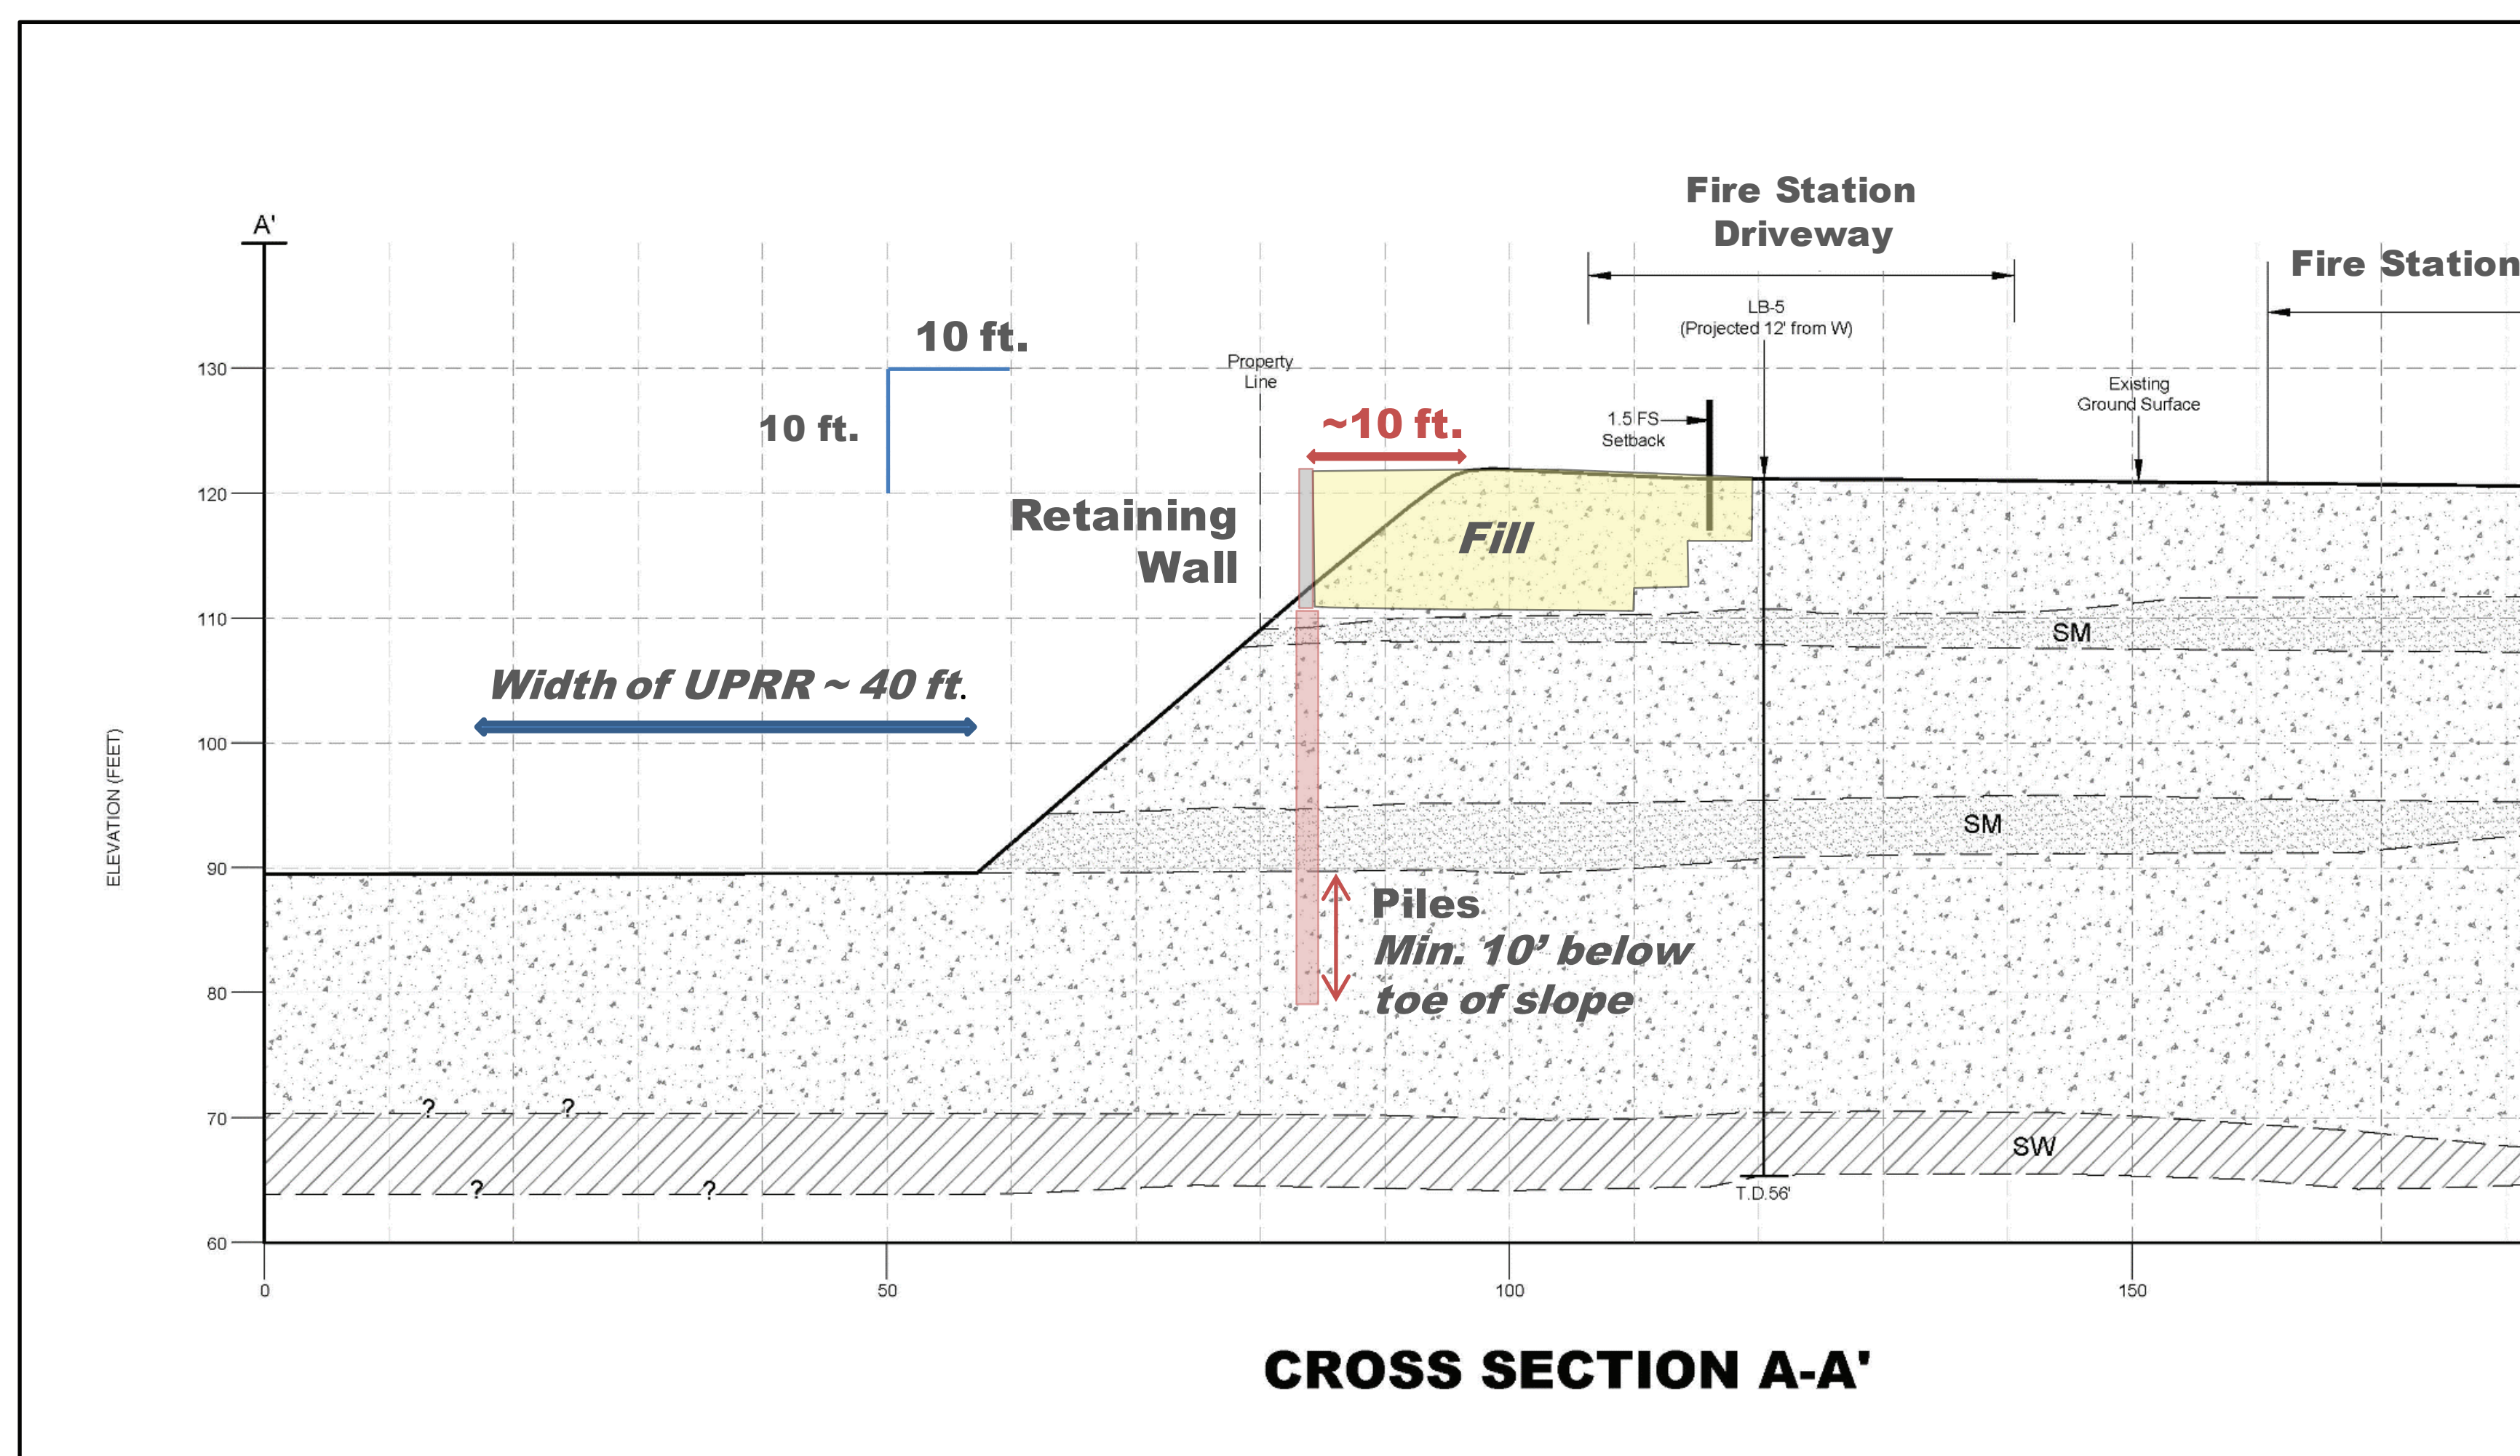

PROPOSED STABILIZATION - Deep Piles and Retaining Wall at/near property line



TYPICAL RETAINING WALL - Configuration/Design for Similar Projects