


FAIRVIEW AVE / 101 OVERPASS POTENTIAL IMPROVEMENTS CONCEPT

Existing Conditions



Existing Conditions Plan

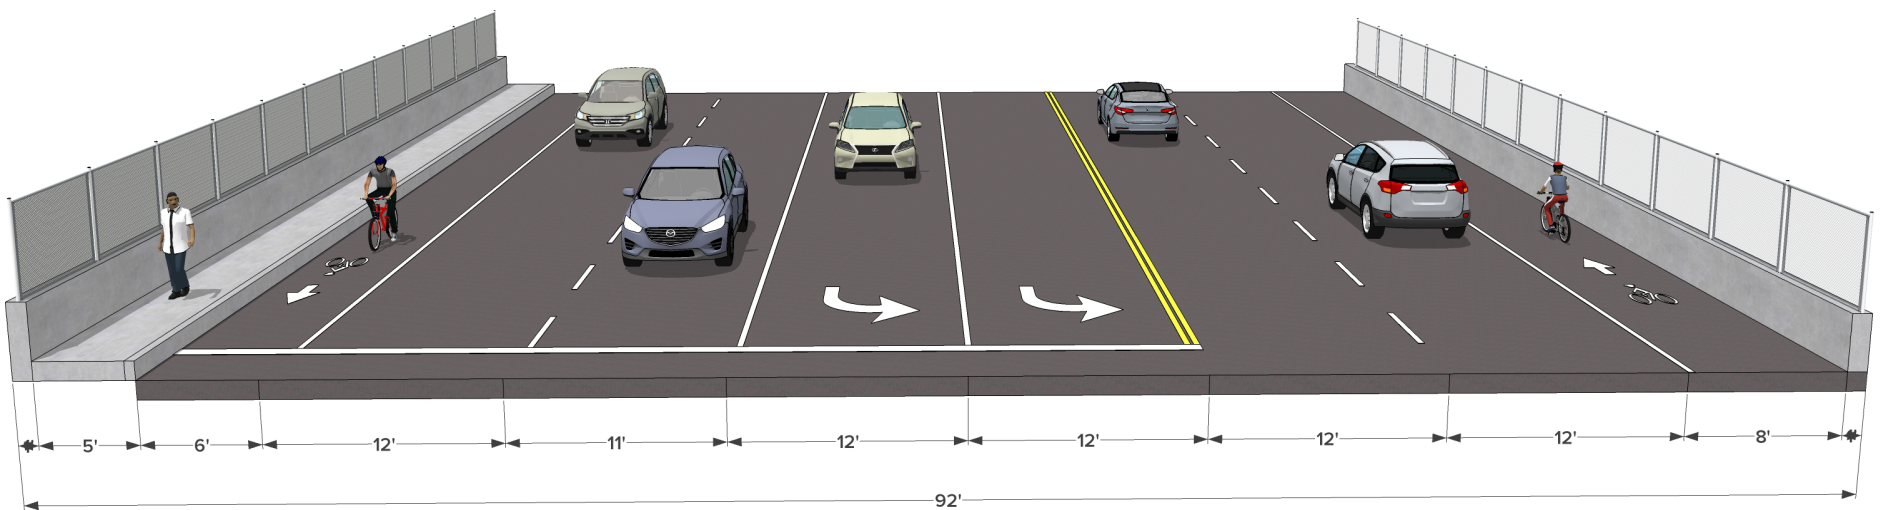

Existing Conditions Oblique Section



WALKBIKEGOLETA


ktua

FAIRVIEW AVE / 101 OVERPASS POTENTIAL IMPROVEMENTS CONCEPT

Concept #1



Concept #1 Plan

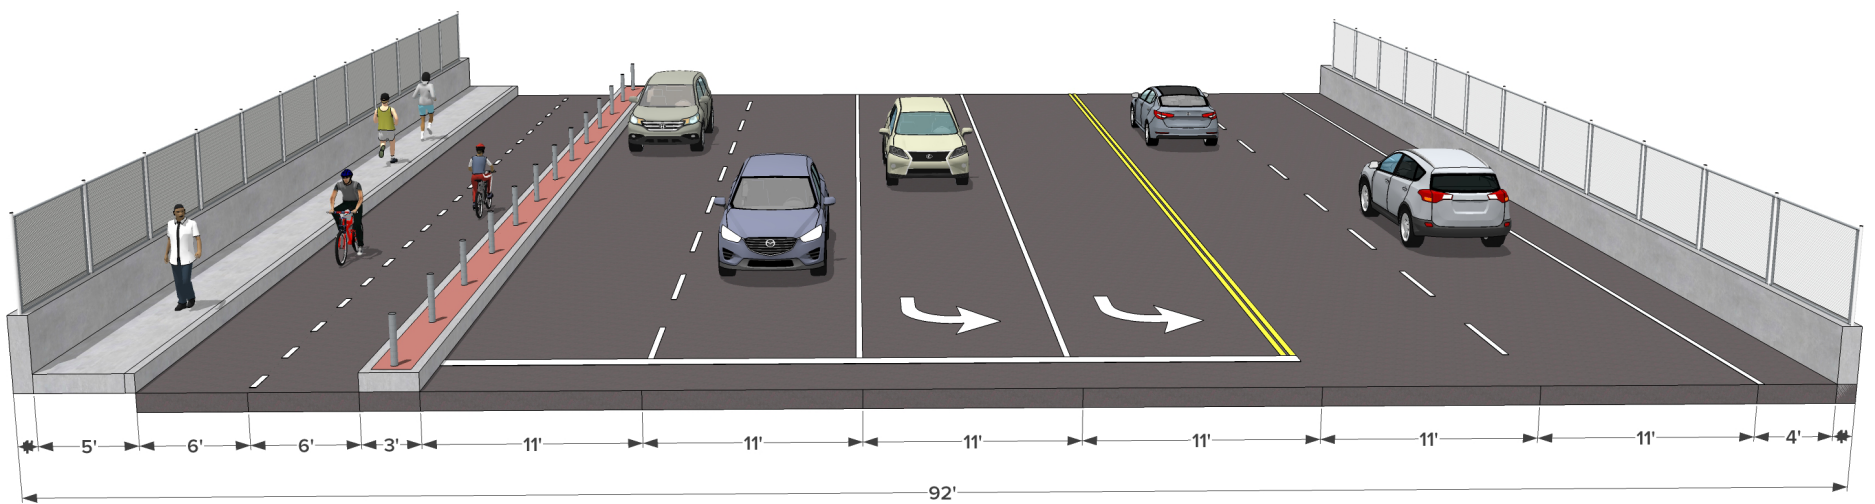

Concept #1 Oblique Section



WALKBIKEGOLETA


ktua

FAIRVIEW AVE / CALLE REAL POTENTIAL IMPROVEMENTS CONCEPT

Existing Conditions



Existing Conditions Plan

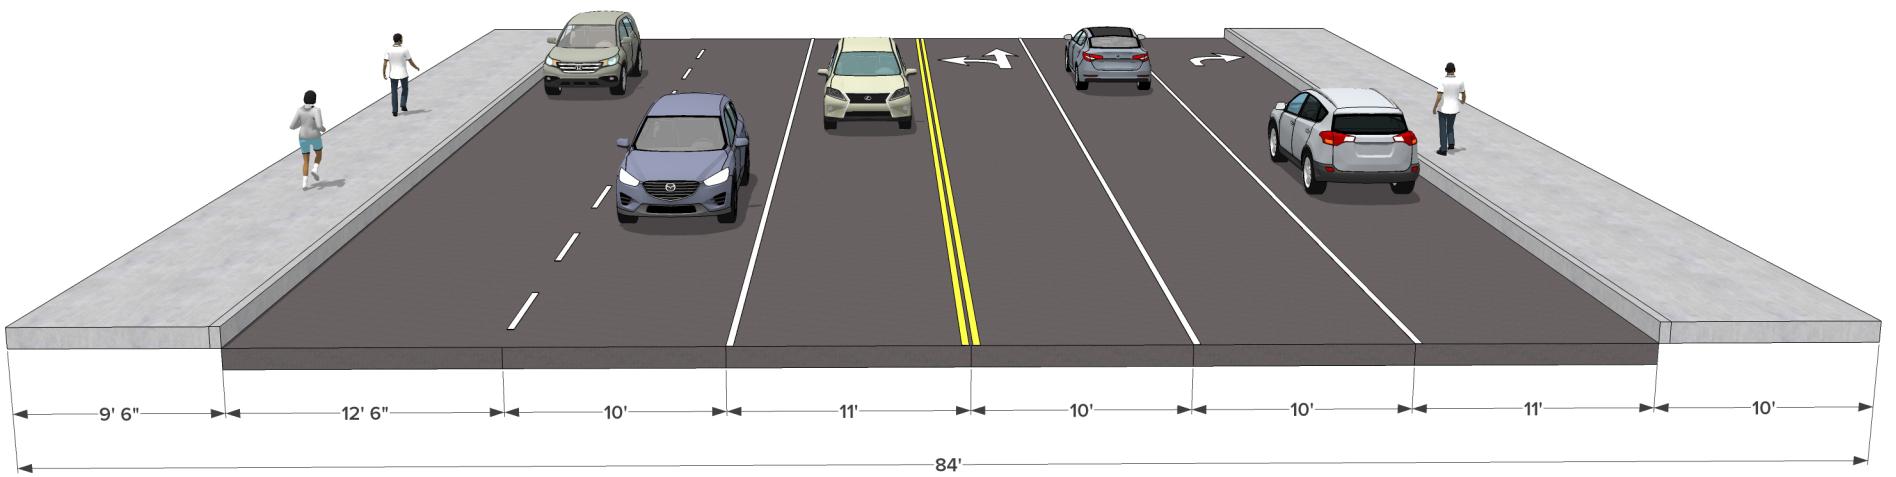

Existing Conditions Oblique Section




FAIRVIEW AVE / CALLE REAL POTENTIAL IMPROVEMENTS CONCEPT

Concept #1




Concept #1 Plan

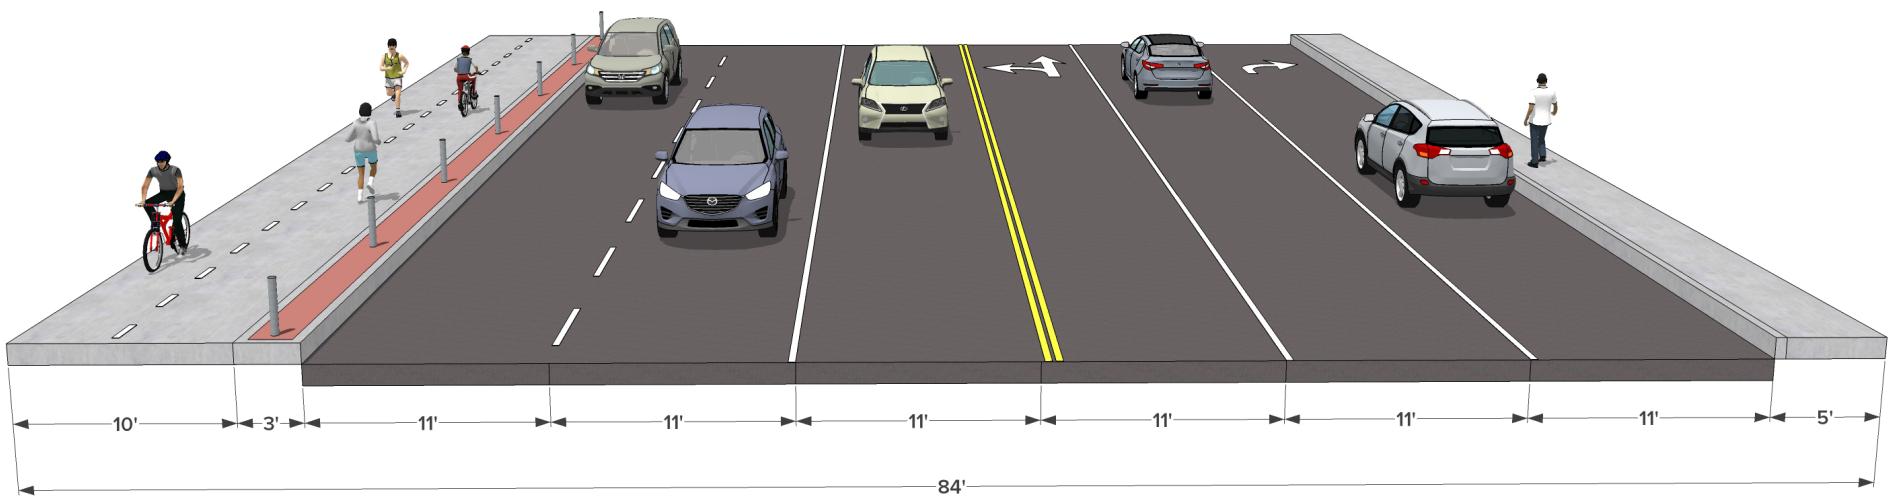

Concept #1 Oblique Section

FAIRVIEW AVE / HOLLISTER AVE POTENTIAL IMPROVEMENTS CONCEPT

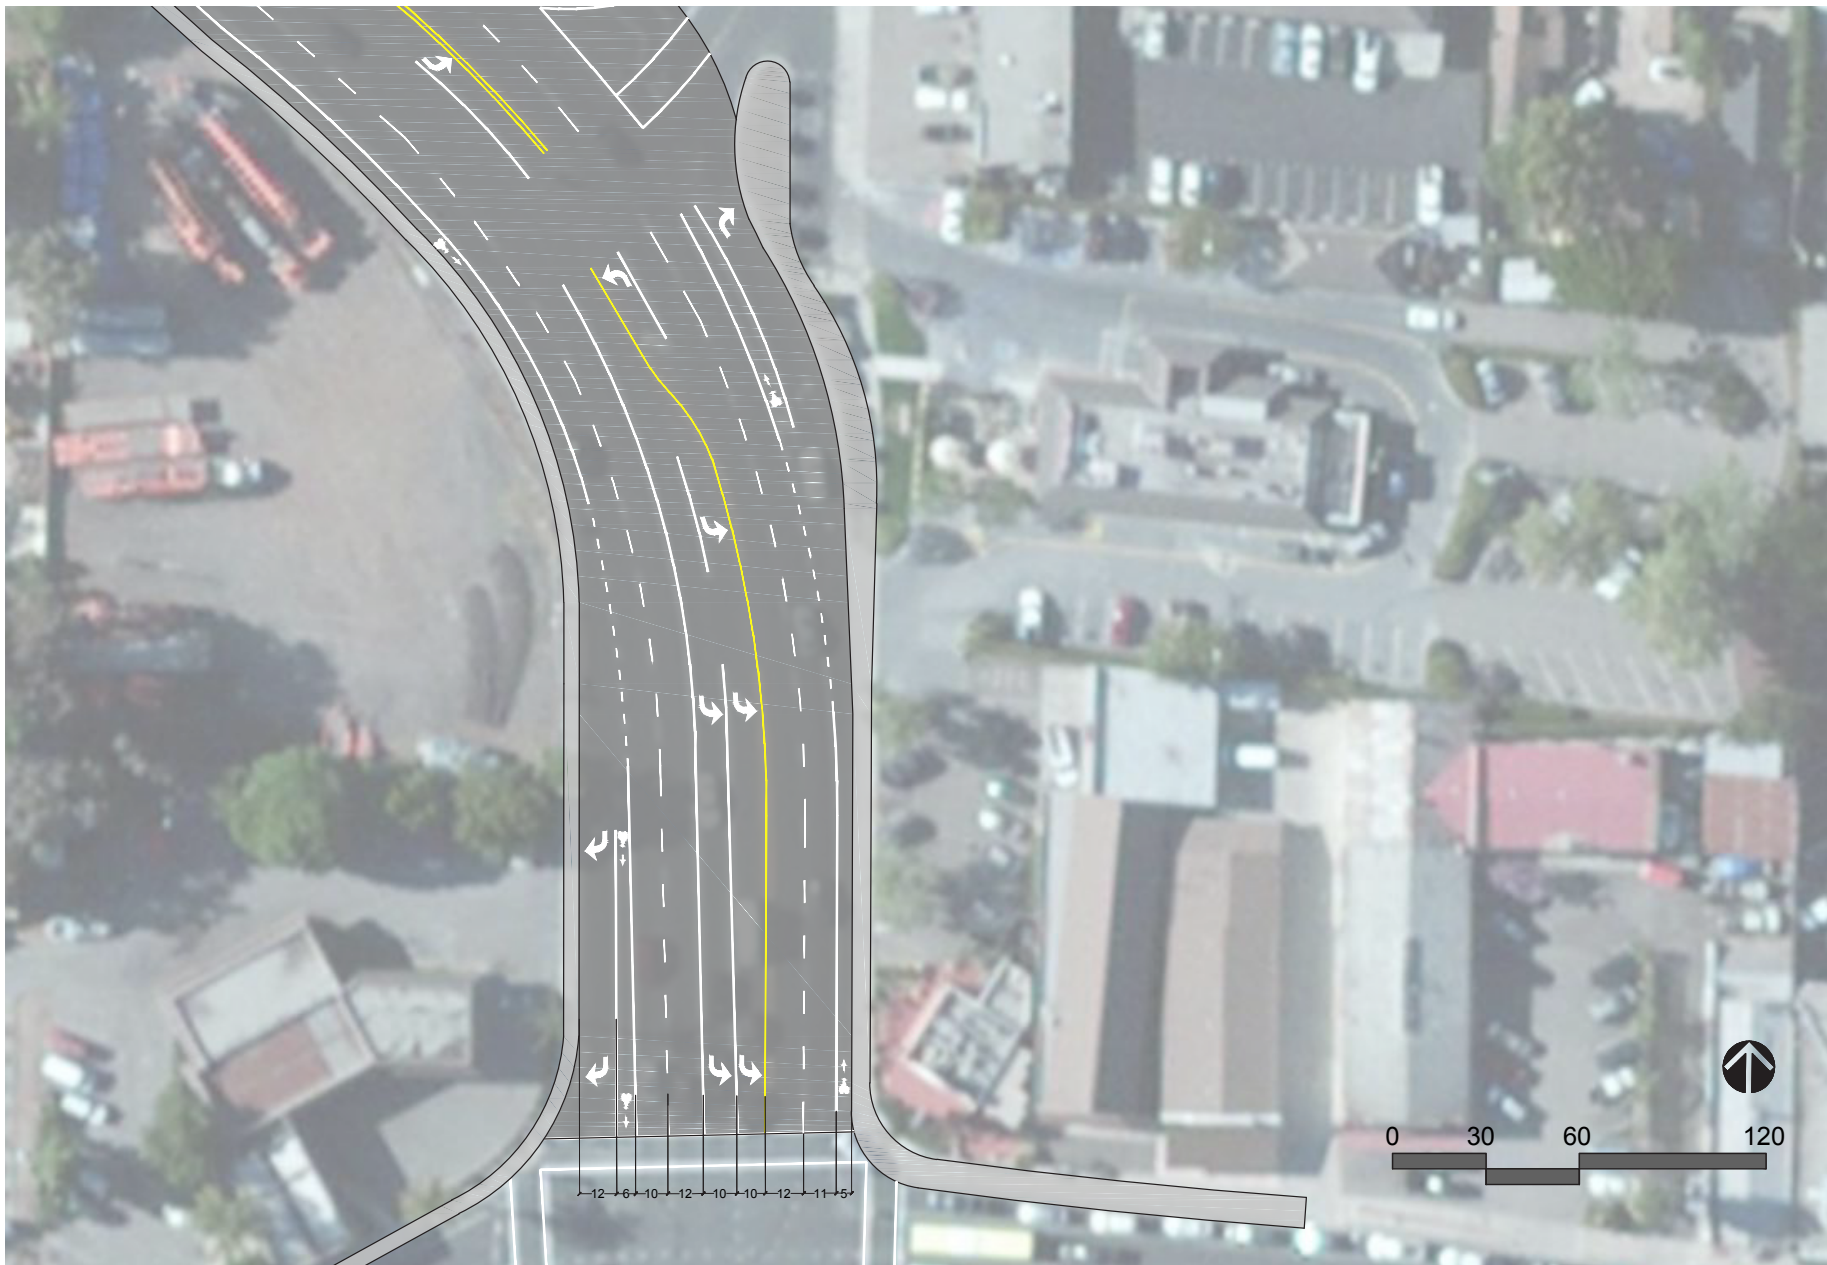

Existing Conditions Plan



FAIRVIEW AVE / HOLLISTER AVE POTENTIAL IMPROVEMENTS CONCEPT



Concept #1 Plan