


SECOND FLOOR

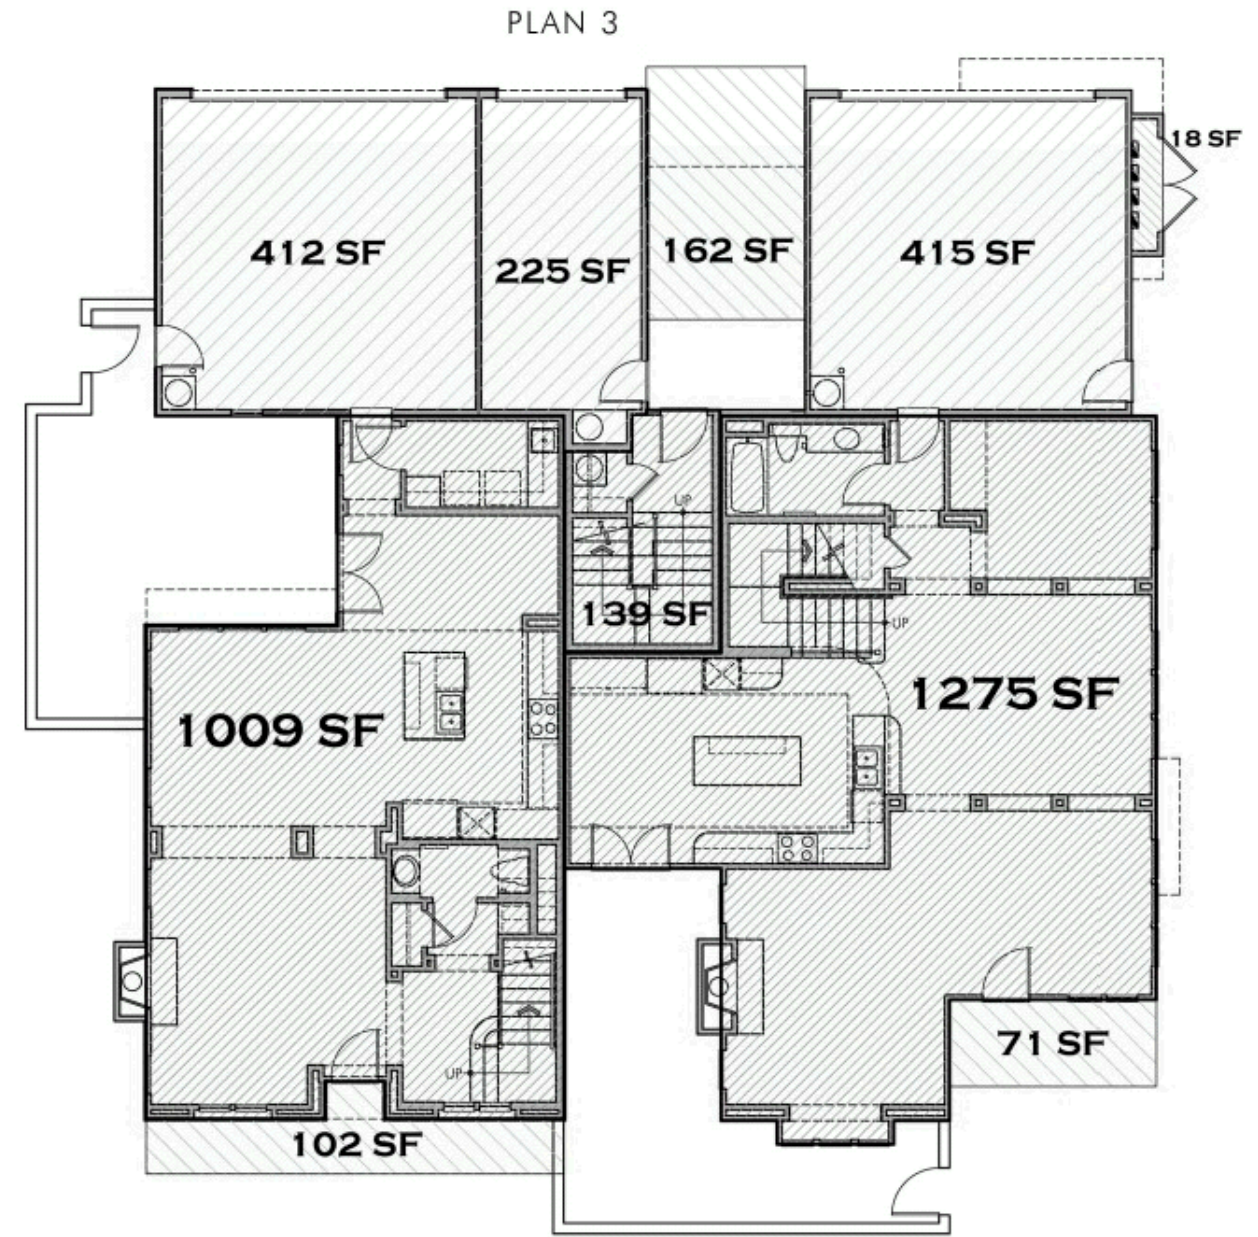


FIRST FLOOR

HASKELL'S LANDING TRIPLEX			
	PLAN 1	PLAN 2	PLAN 3
FIRST FLOOR	1009 SF	1275 SF	139 SF
SECOND FLOOR	825 SF	1068 SF	1226 SF
LIVING AREA	1834 SF	2343 SF	1365 SF
GARAGE	412 SF	415 SF	225 SF
FIRST FLR CVRD	102 SF	71 SF	162 SF
SECOND FLR CVRD	98 SF	71 SF	0 SF

Not to Scale


Source: Scheurer Architects

Haskell's Landing 07-102-GP, -OA, -TM, -DP, -RN
Tripix Homes Area Calculations

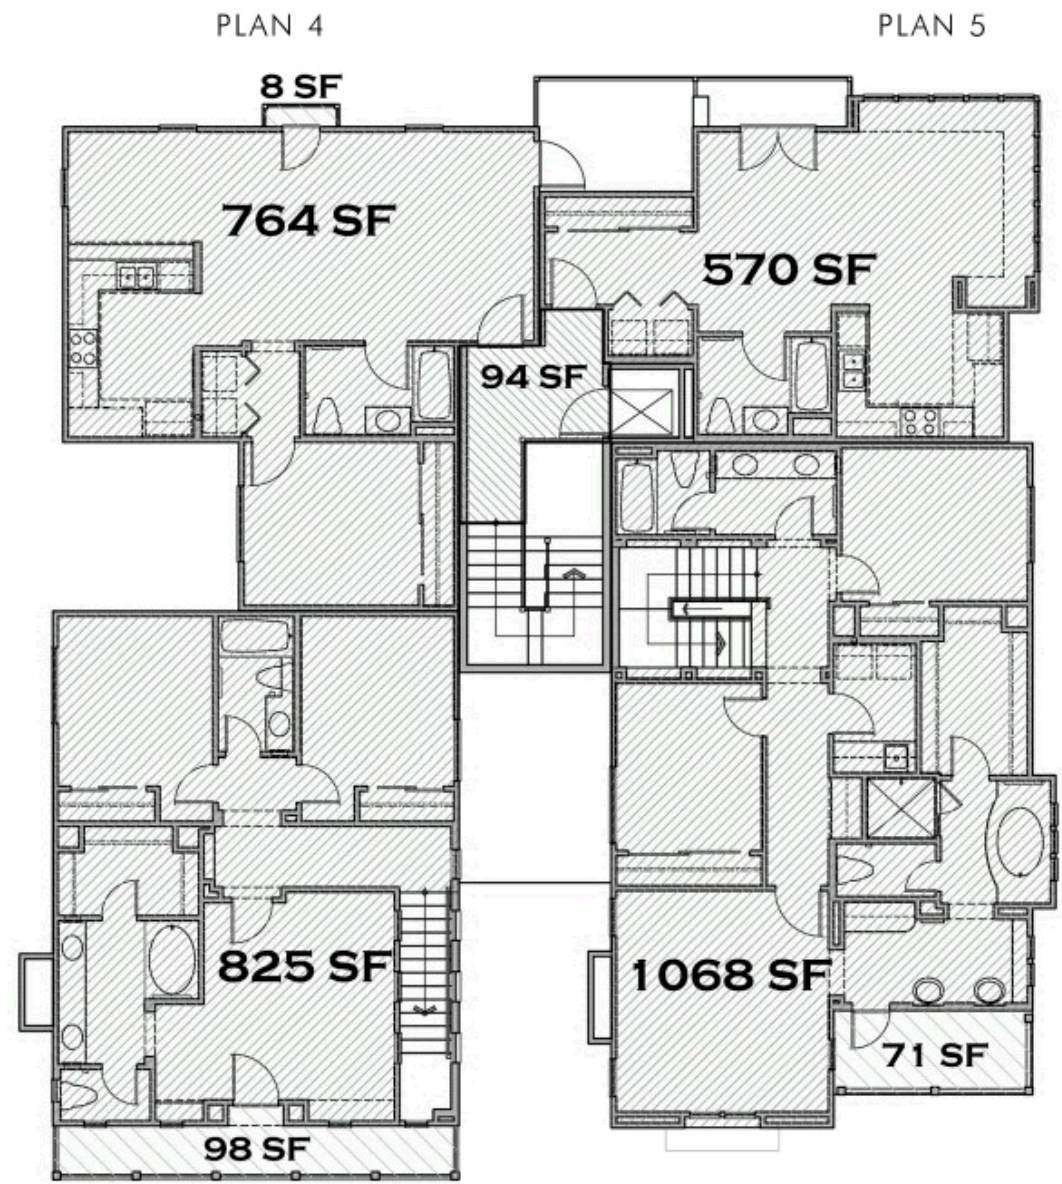

PLAN 1 PLAN 2 PLAN 4 PLAN 5

SECOND FLOOR

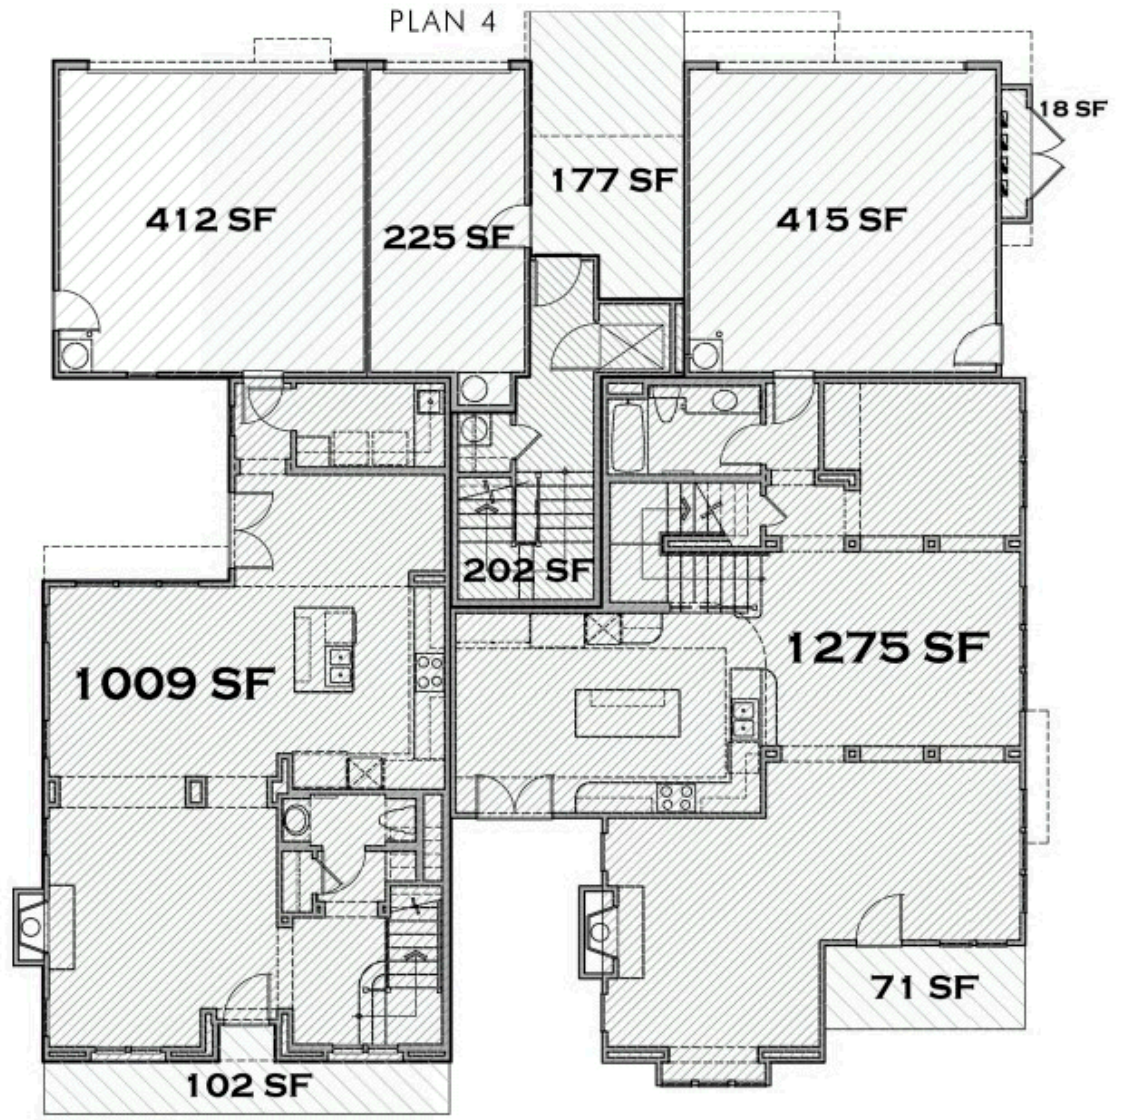

PLAN 1 PLAN 2


FIRST FLOOR

HASKELL'S LANDING FOURPLEX					
	PLAN 1	PLAN 2	PLAN 4	PLAN 5	COMMON
FIRST FLOOR	1009 SF	1275 SF	0 SF	0 SF	202 SF
SECOND FLOOR	825 SF	1068 SF	764 SF	570 SF	94 SF
LIVING AREA	1834 SF	2343 SF	764 SF	570 SF	296 SF
GARAGE	412 SF	415 SF	225 SF	0 SF	0 SF
FIRST FLR CVRD	102 SF	71 SF	0 SF	0 SF	177 SF
SECOND FLR CVRD	98 SF	71 SF	8 SF	0 SF	0 SF

Not to Scale

Source: Scheurer Architects

Haskell's Landing 07-102-GP, -OA, -TM, -DP, -RN
Fourplex Homes Area Calculations

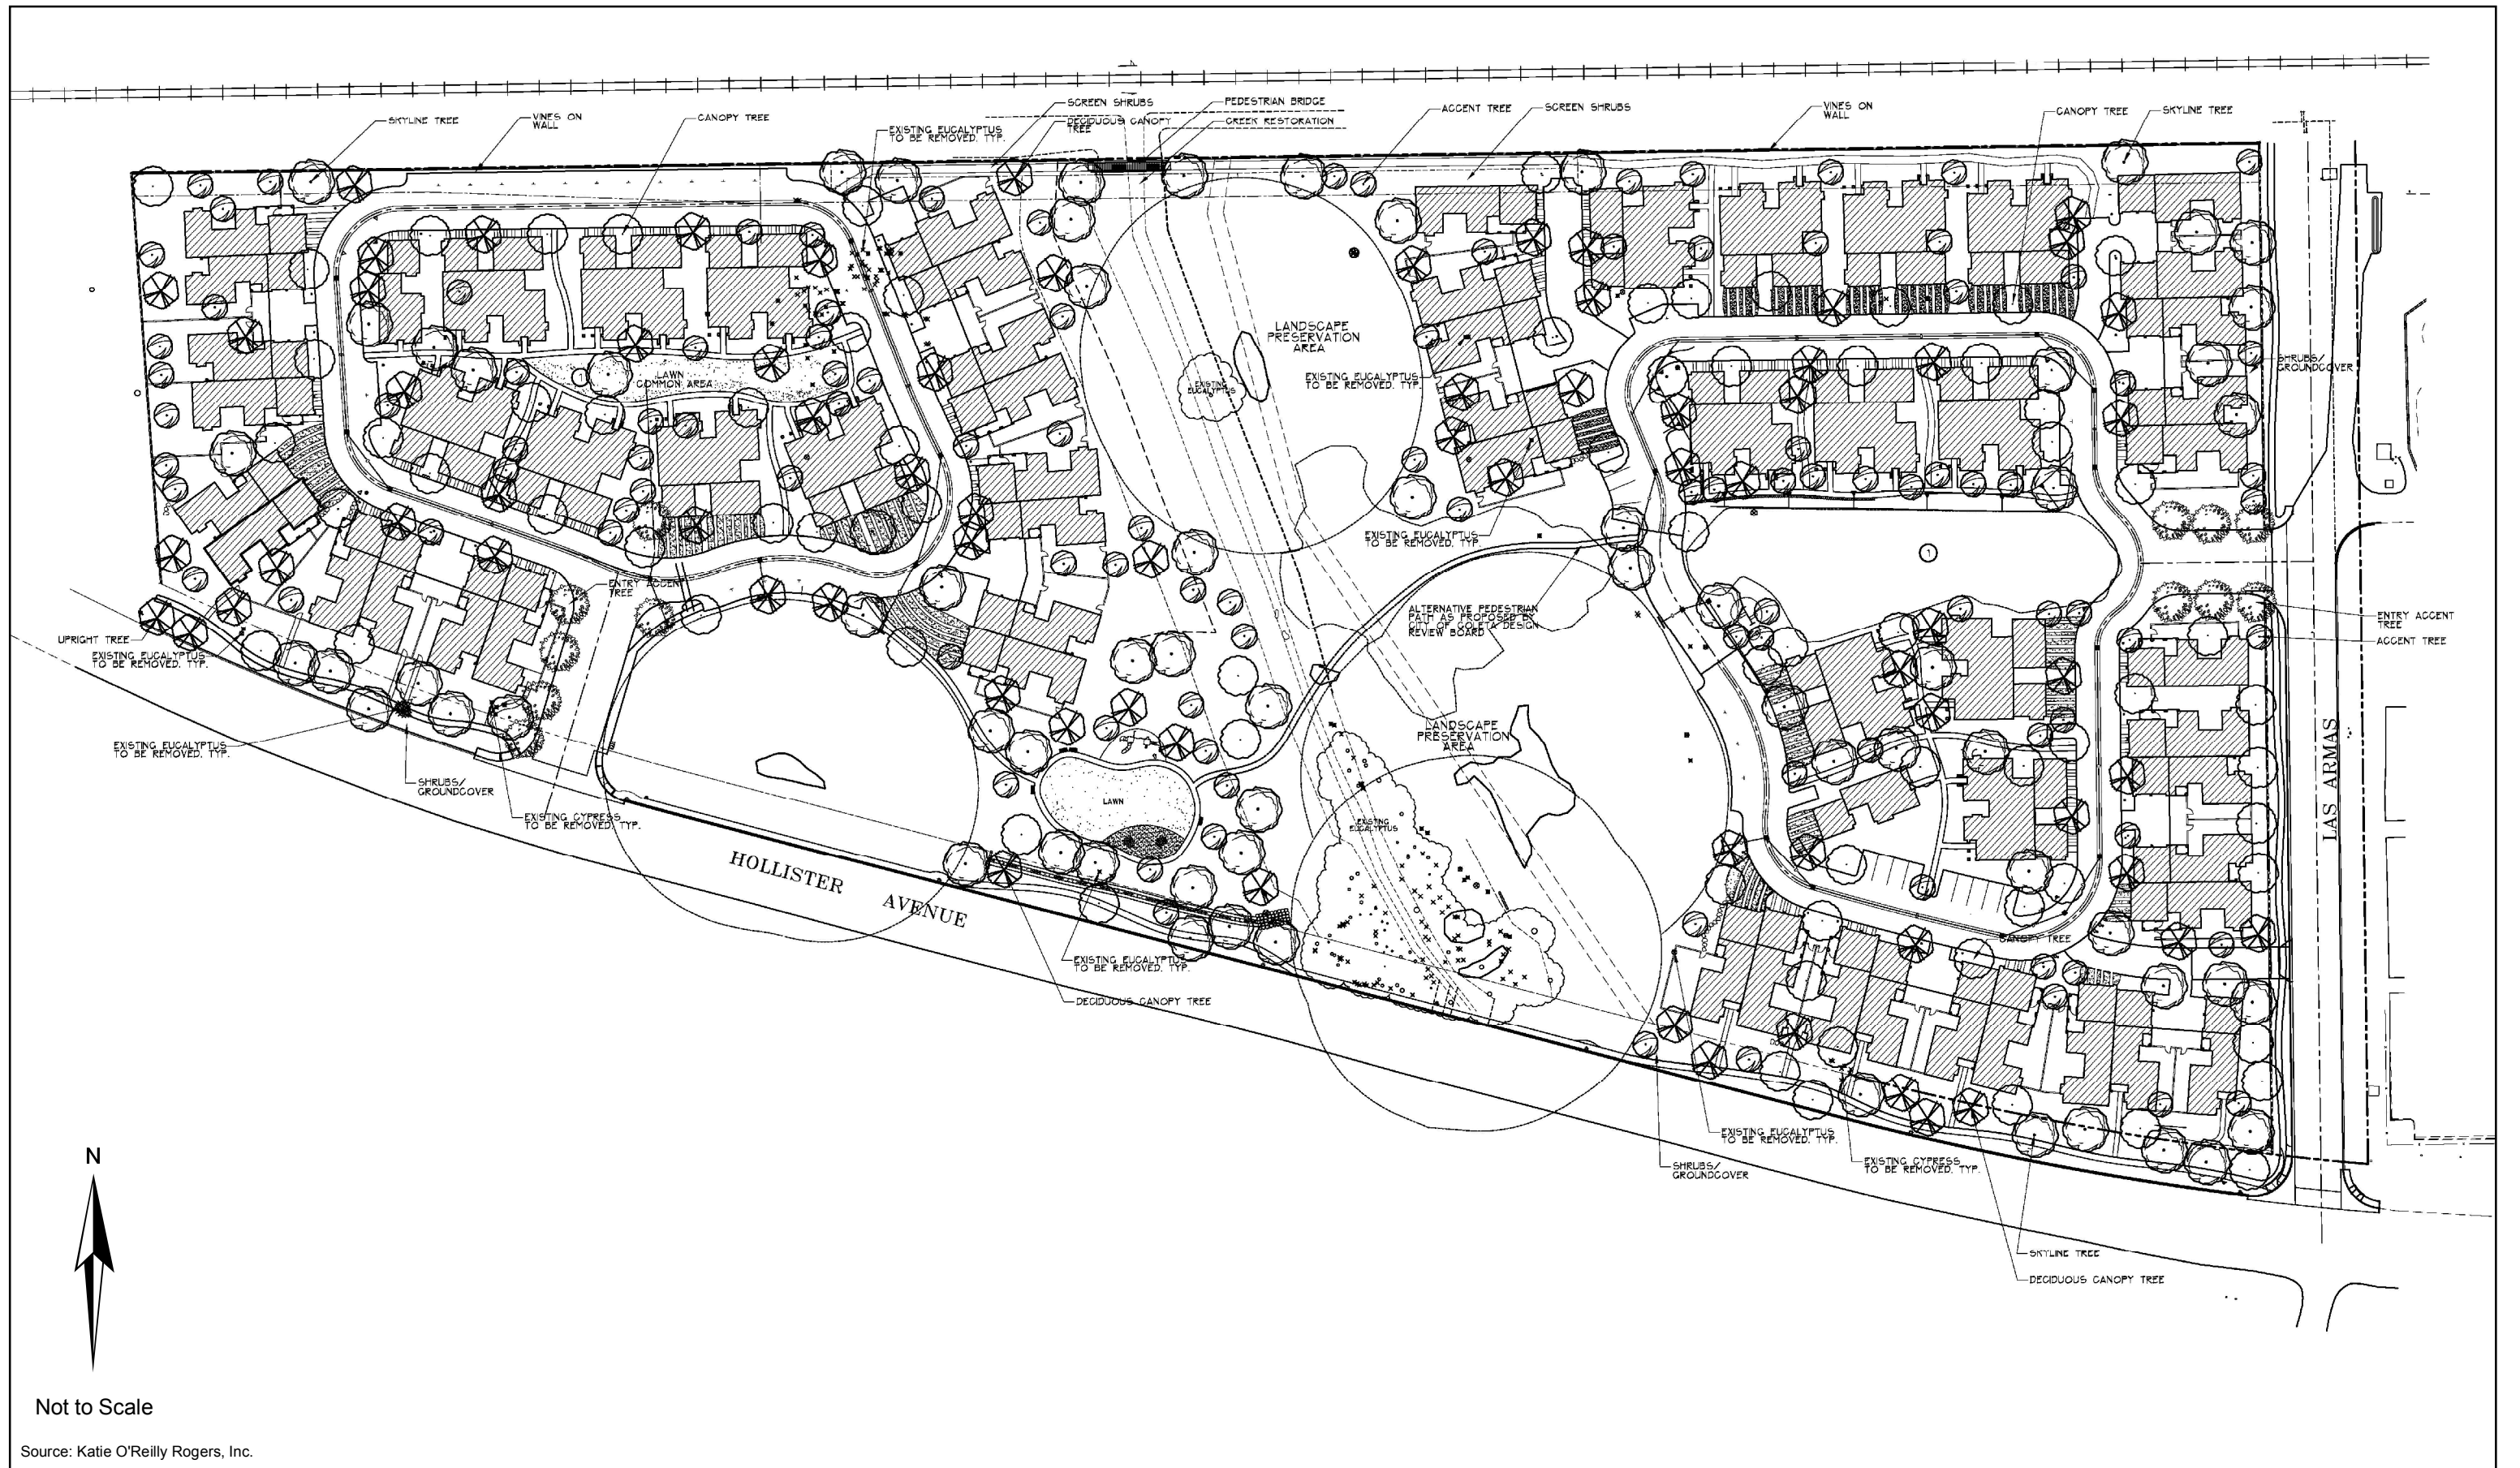

Not to Scale

Source: Katie O'Reilly Rogers, Inc.

Haskell's Landing 07-102-GP, -OA, -TM, -DP, -RN
Conceptual Landscape Plan